


THORNTON STREET

STREET

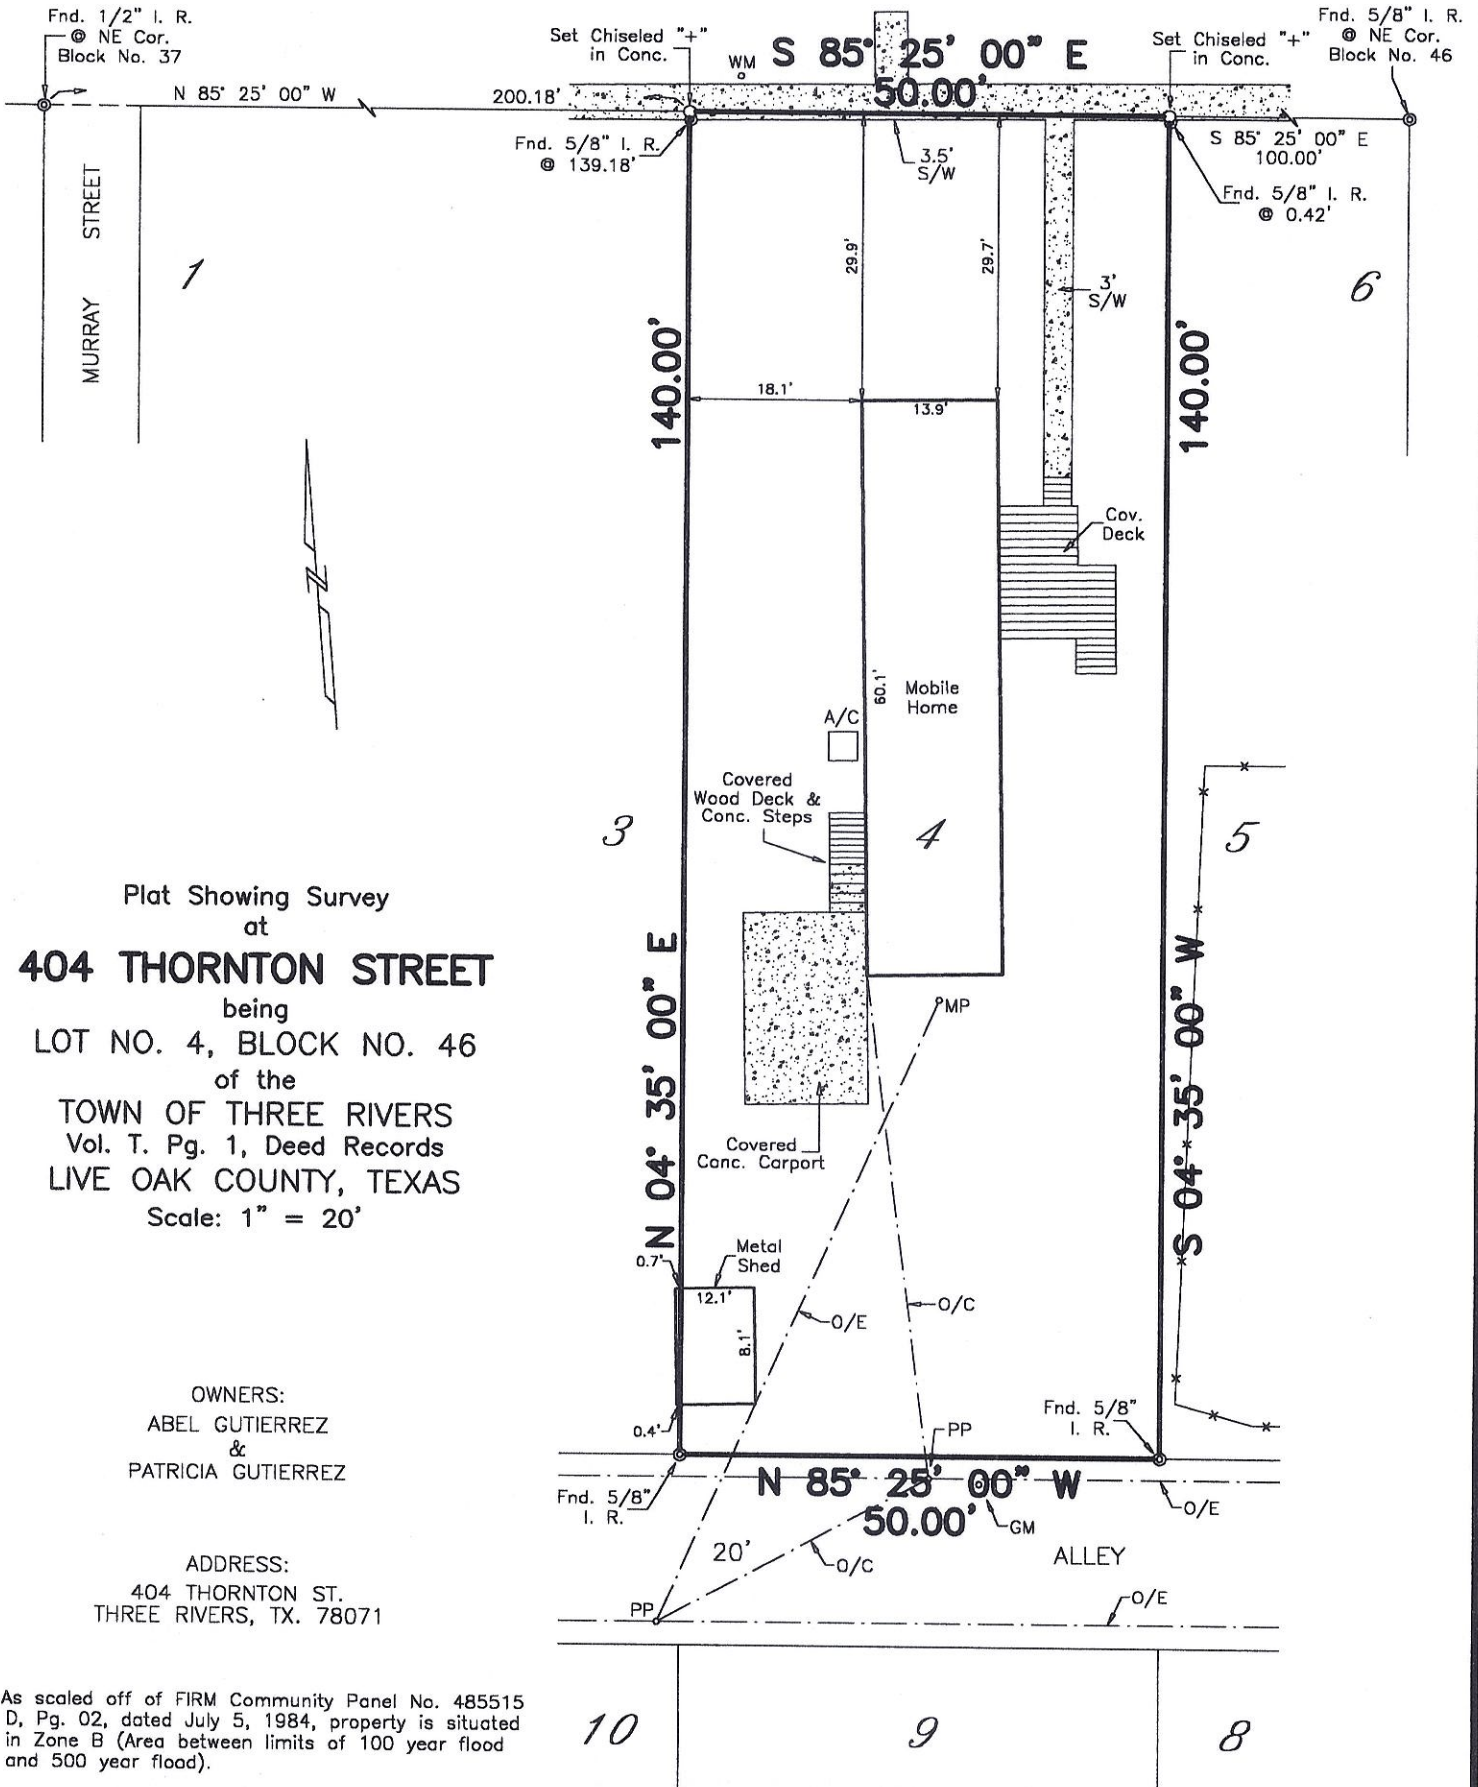

Plat Showing Survey
at
404 THORNTON STREET
being
LOT NO. 4, BLOCK NO. 46
of the
TOWN OF THREE RIVERS
Vol. T. Pg. 1, Deed Records
LIVE OAK COUNTY, TEXAS
Scale: 1" = 20'

OWNERS:
ABEL GUTIERREZ
&
PATRICIA GUTIERREZ

ADDRESS:
404 THORNTON ST.
THREE RIVERS, TX. 78071

1. As scaled off of FIRM Community Panel No. 485515 D, Pg. 02, dated July 5, 1984, property is situated in Zone B (Area between limits of 100 year flood and 500 year flood).

2. Bearings shown hereon are based on the platted bearing of the north line of Block No. 46.

3. There may be existing pipelines not shown on this map. Use the Texas One Call System to locate pipelines before performing any excavation on this property. (1-800-344-8377)

I hereby state that this plat represents a survey made on the ground under my direction.

Ronald L. Petrus

Ronald L. Petrus
Registered Professional Land Surveyor
Texas Registration No. 4030

Date: June 6, 2007



LEGEND

I. R. = Iron Rod MP = Meter Pole
WM = Water Meter PP = Power Pole
GM = Gas Meter O/C = Overhead Cable
S/W = Sidewalk O/E = Overhead Electric

R-50
37 D-342



HARRIS & PETRUS, INC.

LAND AND OIL FIELD SURVEYING

P. O. Box 426 Ph. 361-358-1793
Beeville, Texas 78104 Fax. 361-358-9453

FILE: 07139

Drawn By: D. Gonzales